
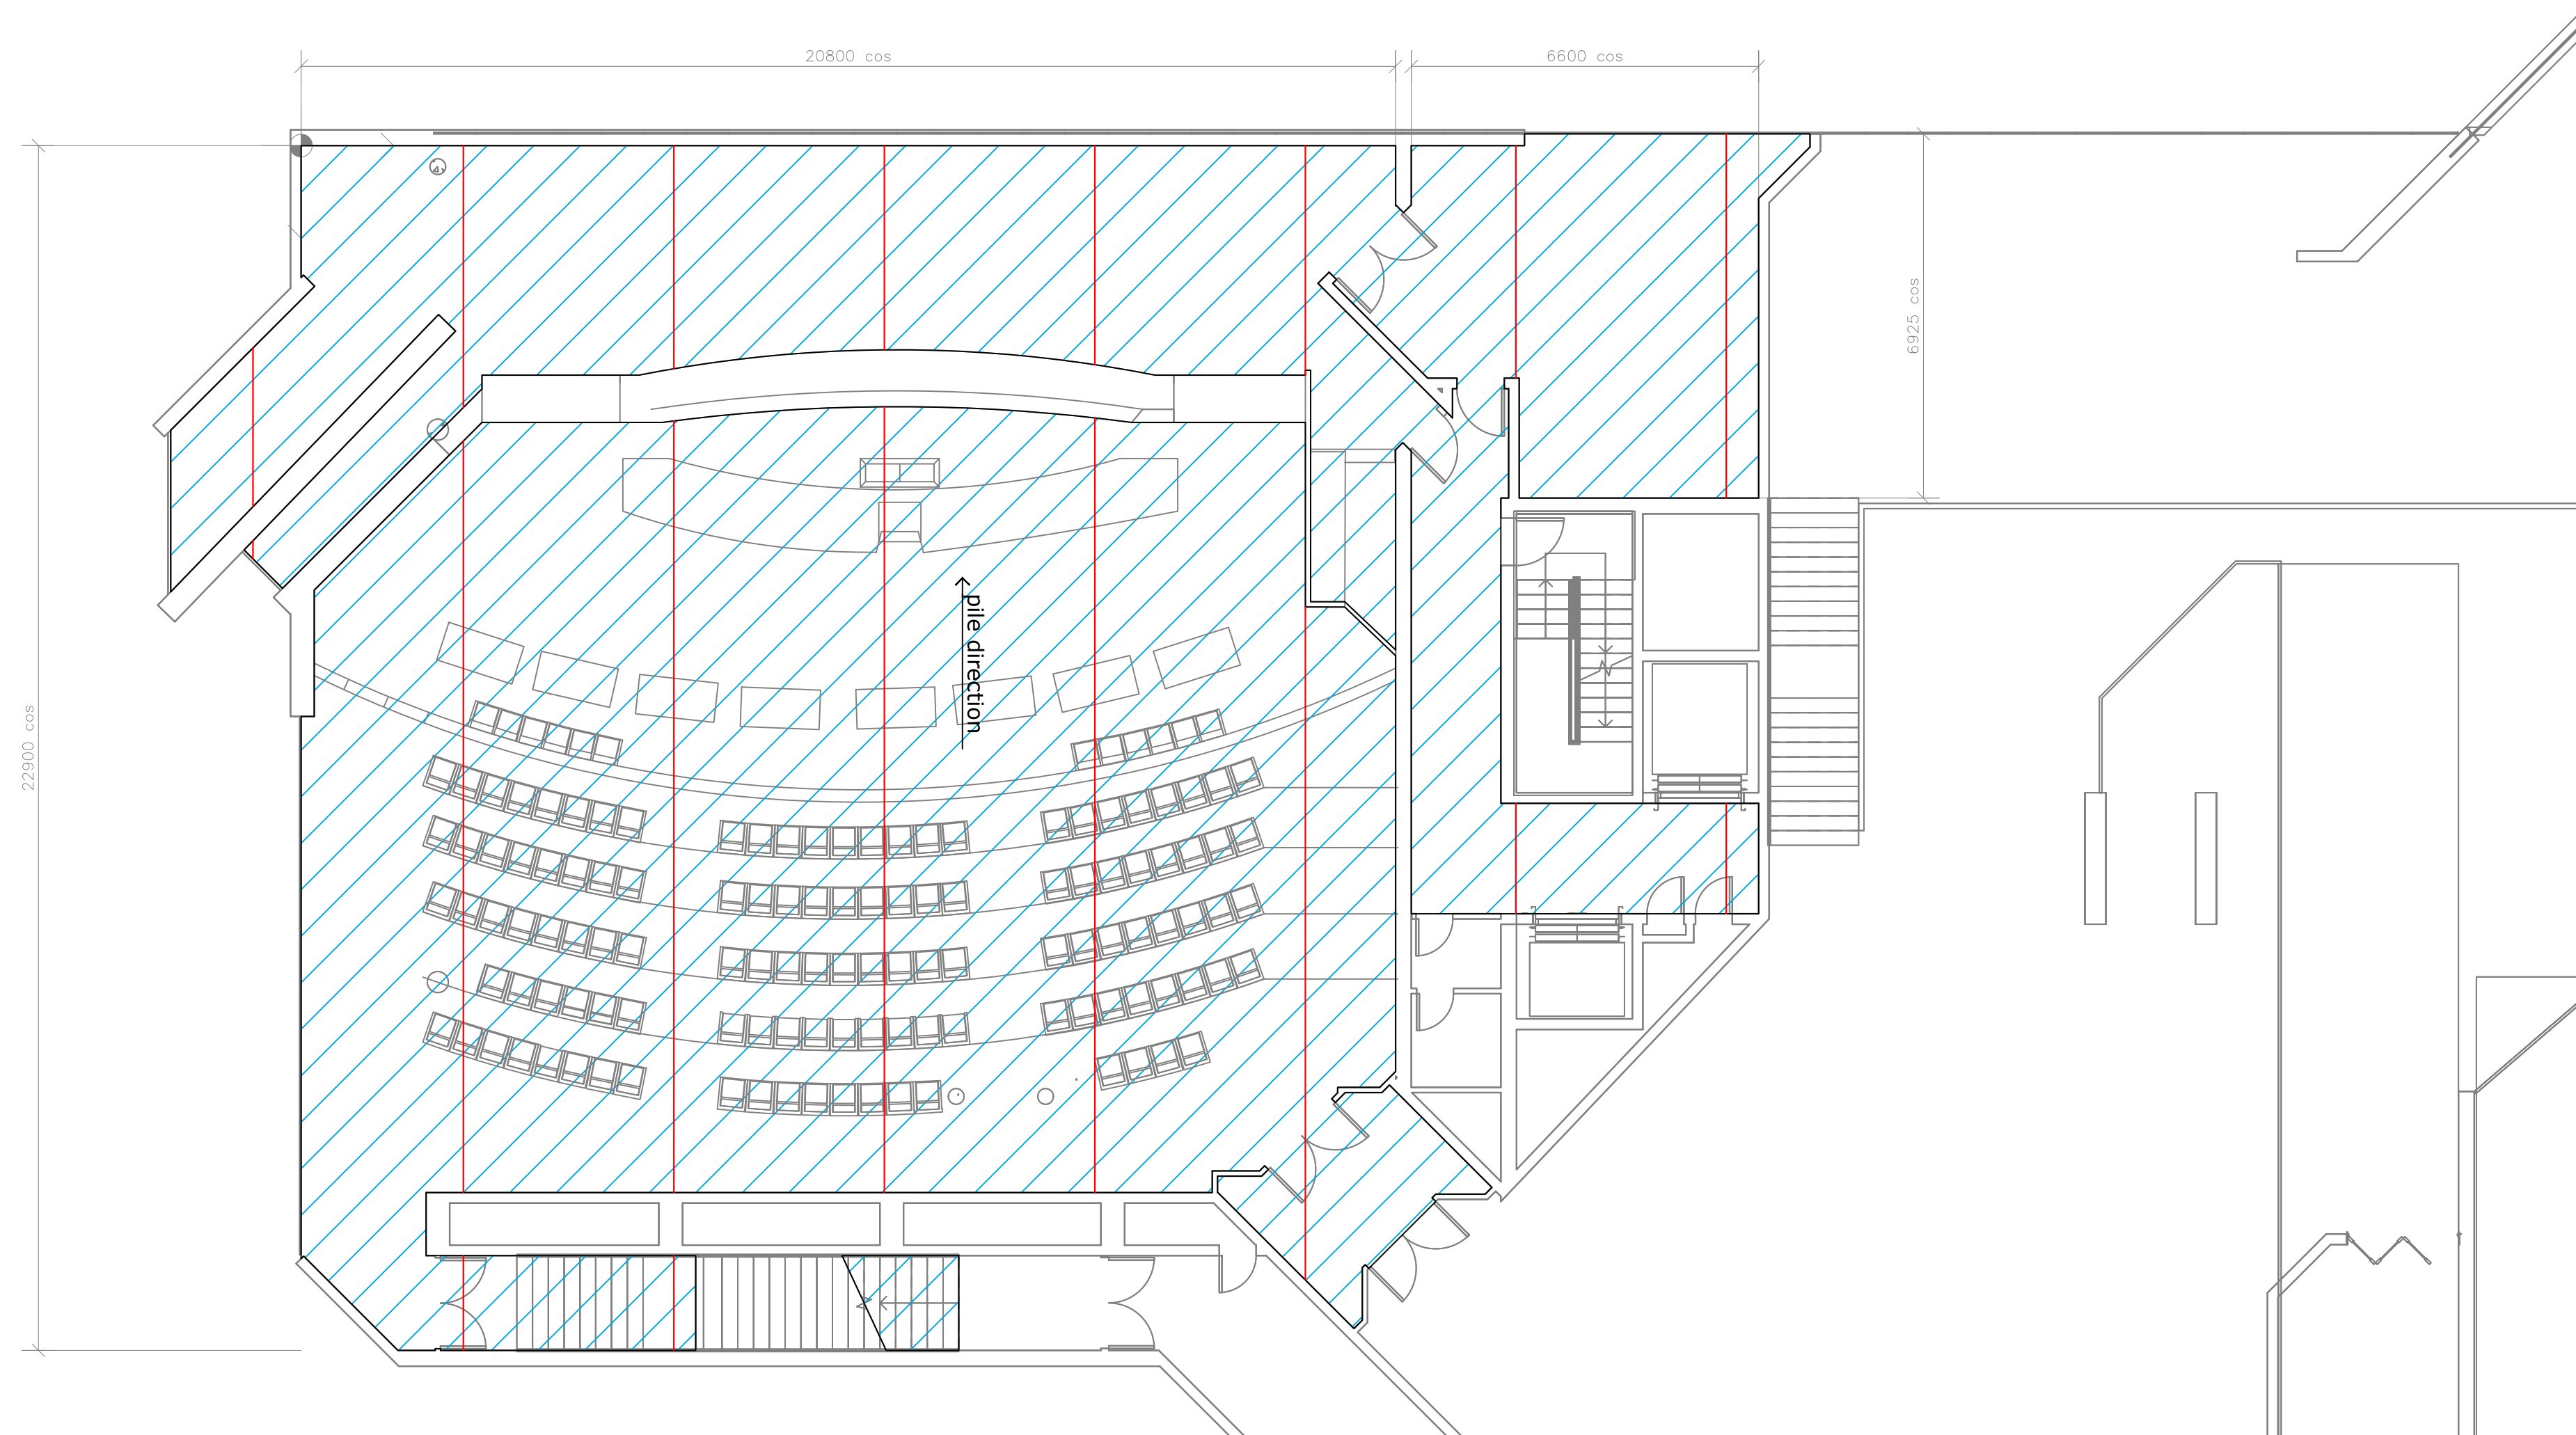
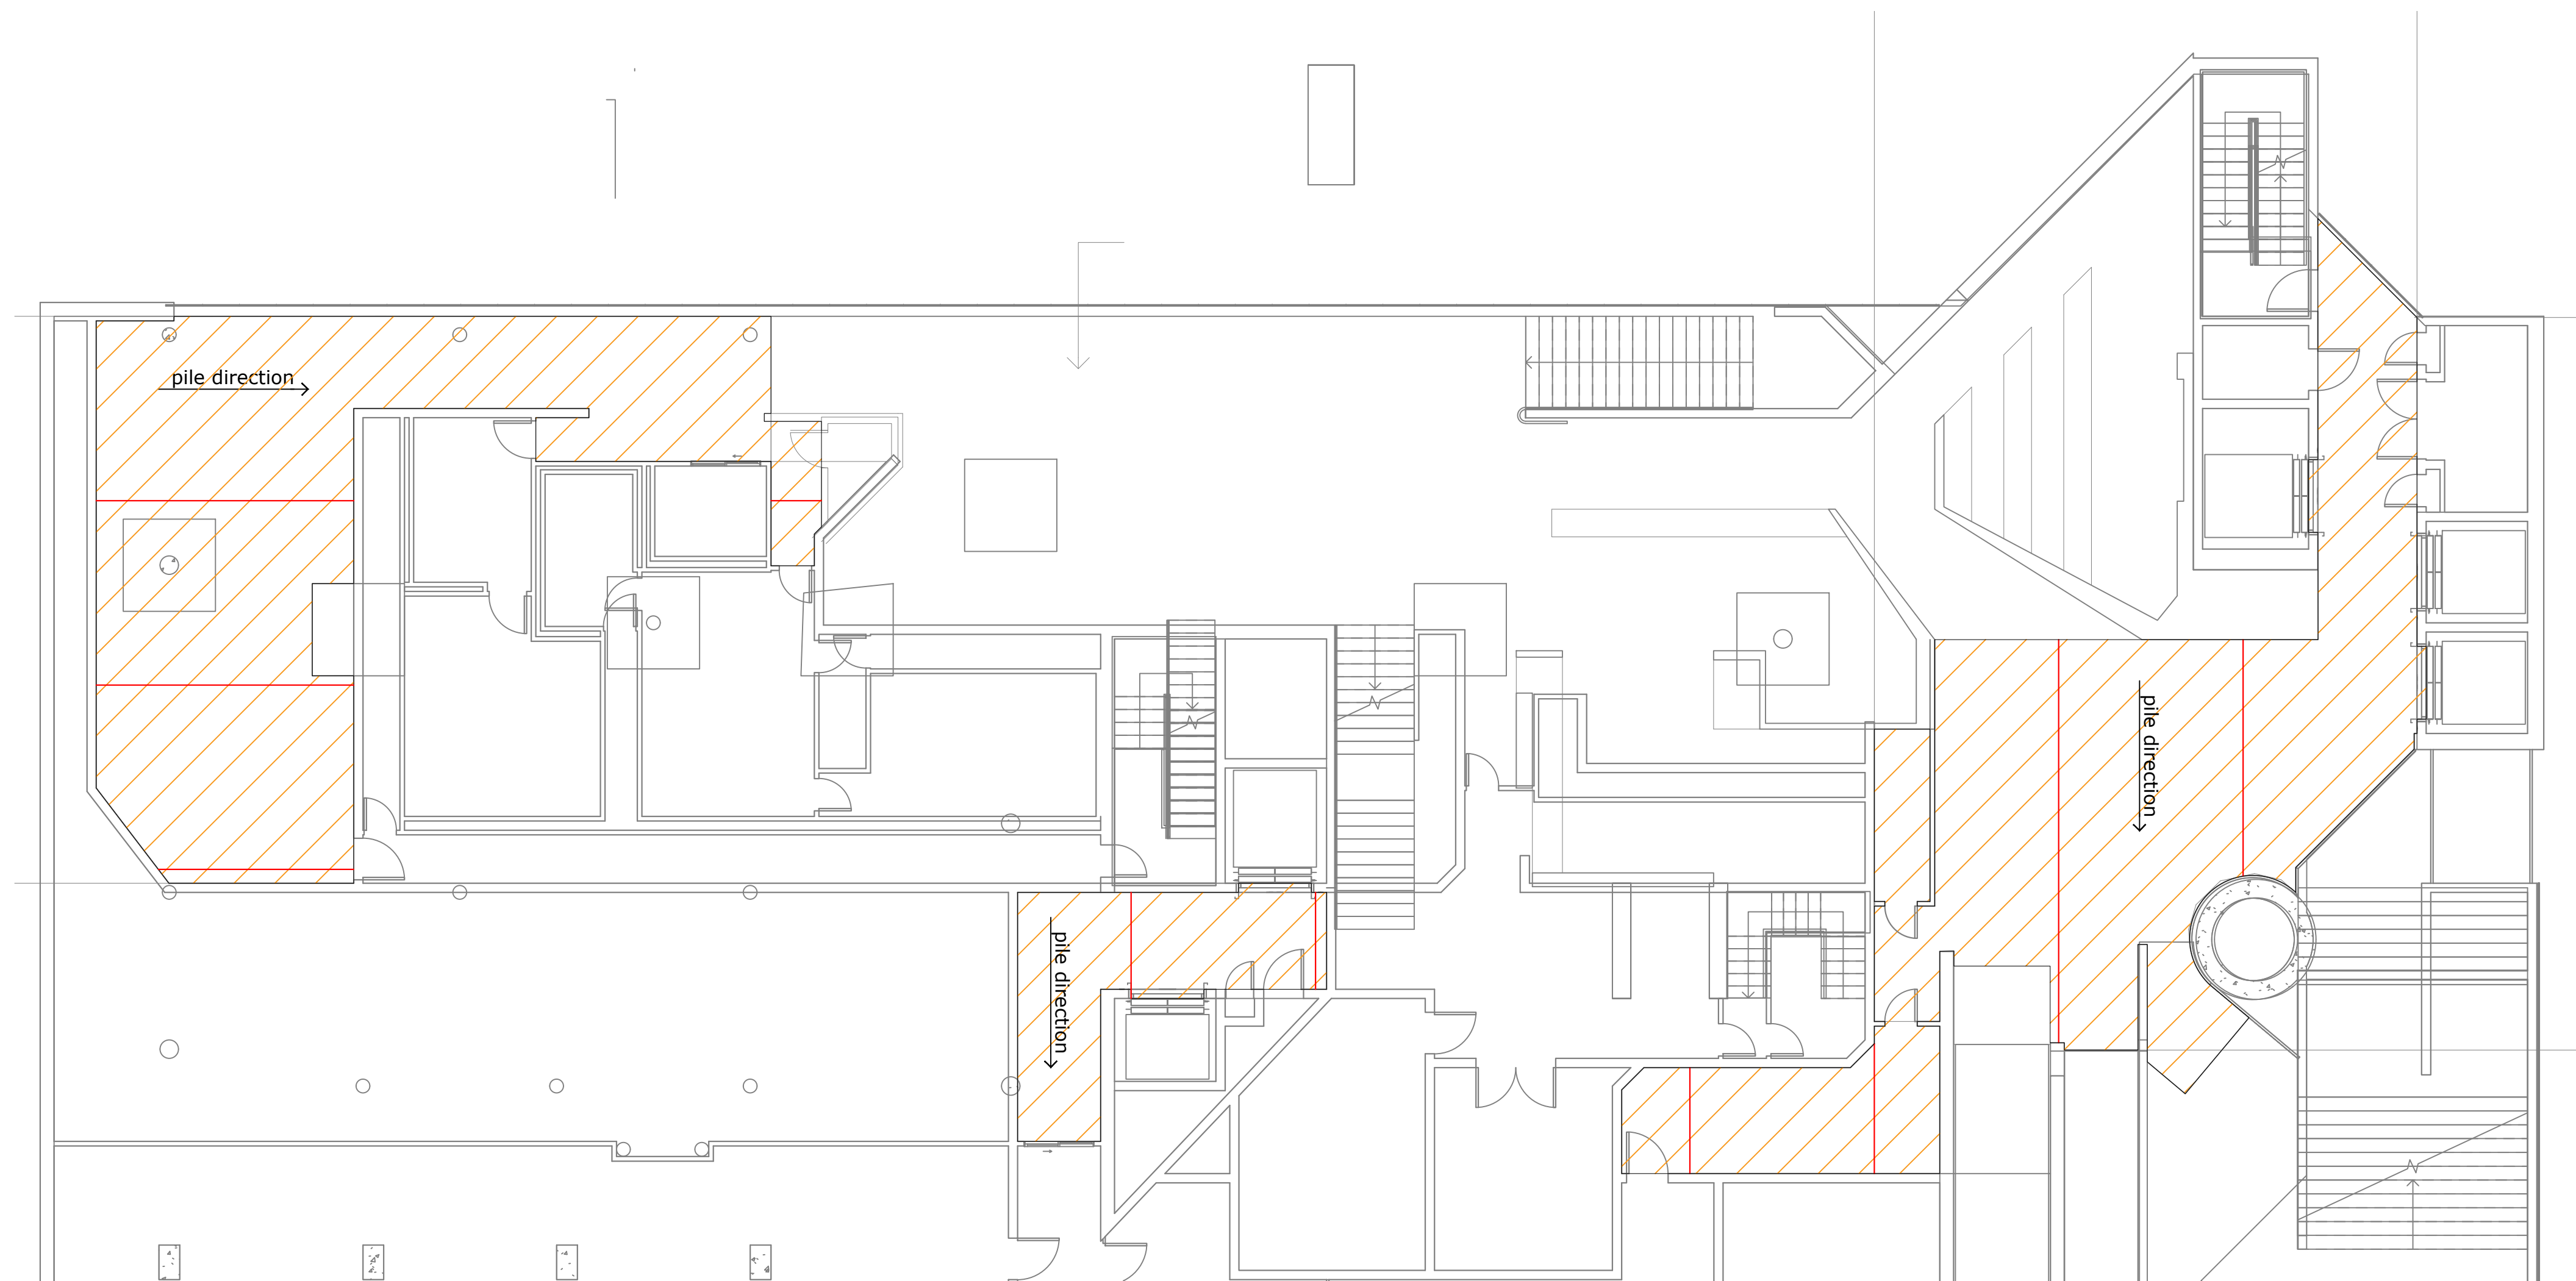


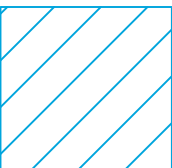

 Carpet C1
637.68m²


 Carpet C4
322.32m²

**High Court of
Australia**
Level 1 & 2
1:100 @ A1

16.12.21



Brintons

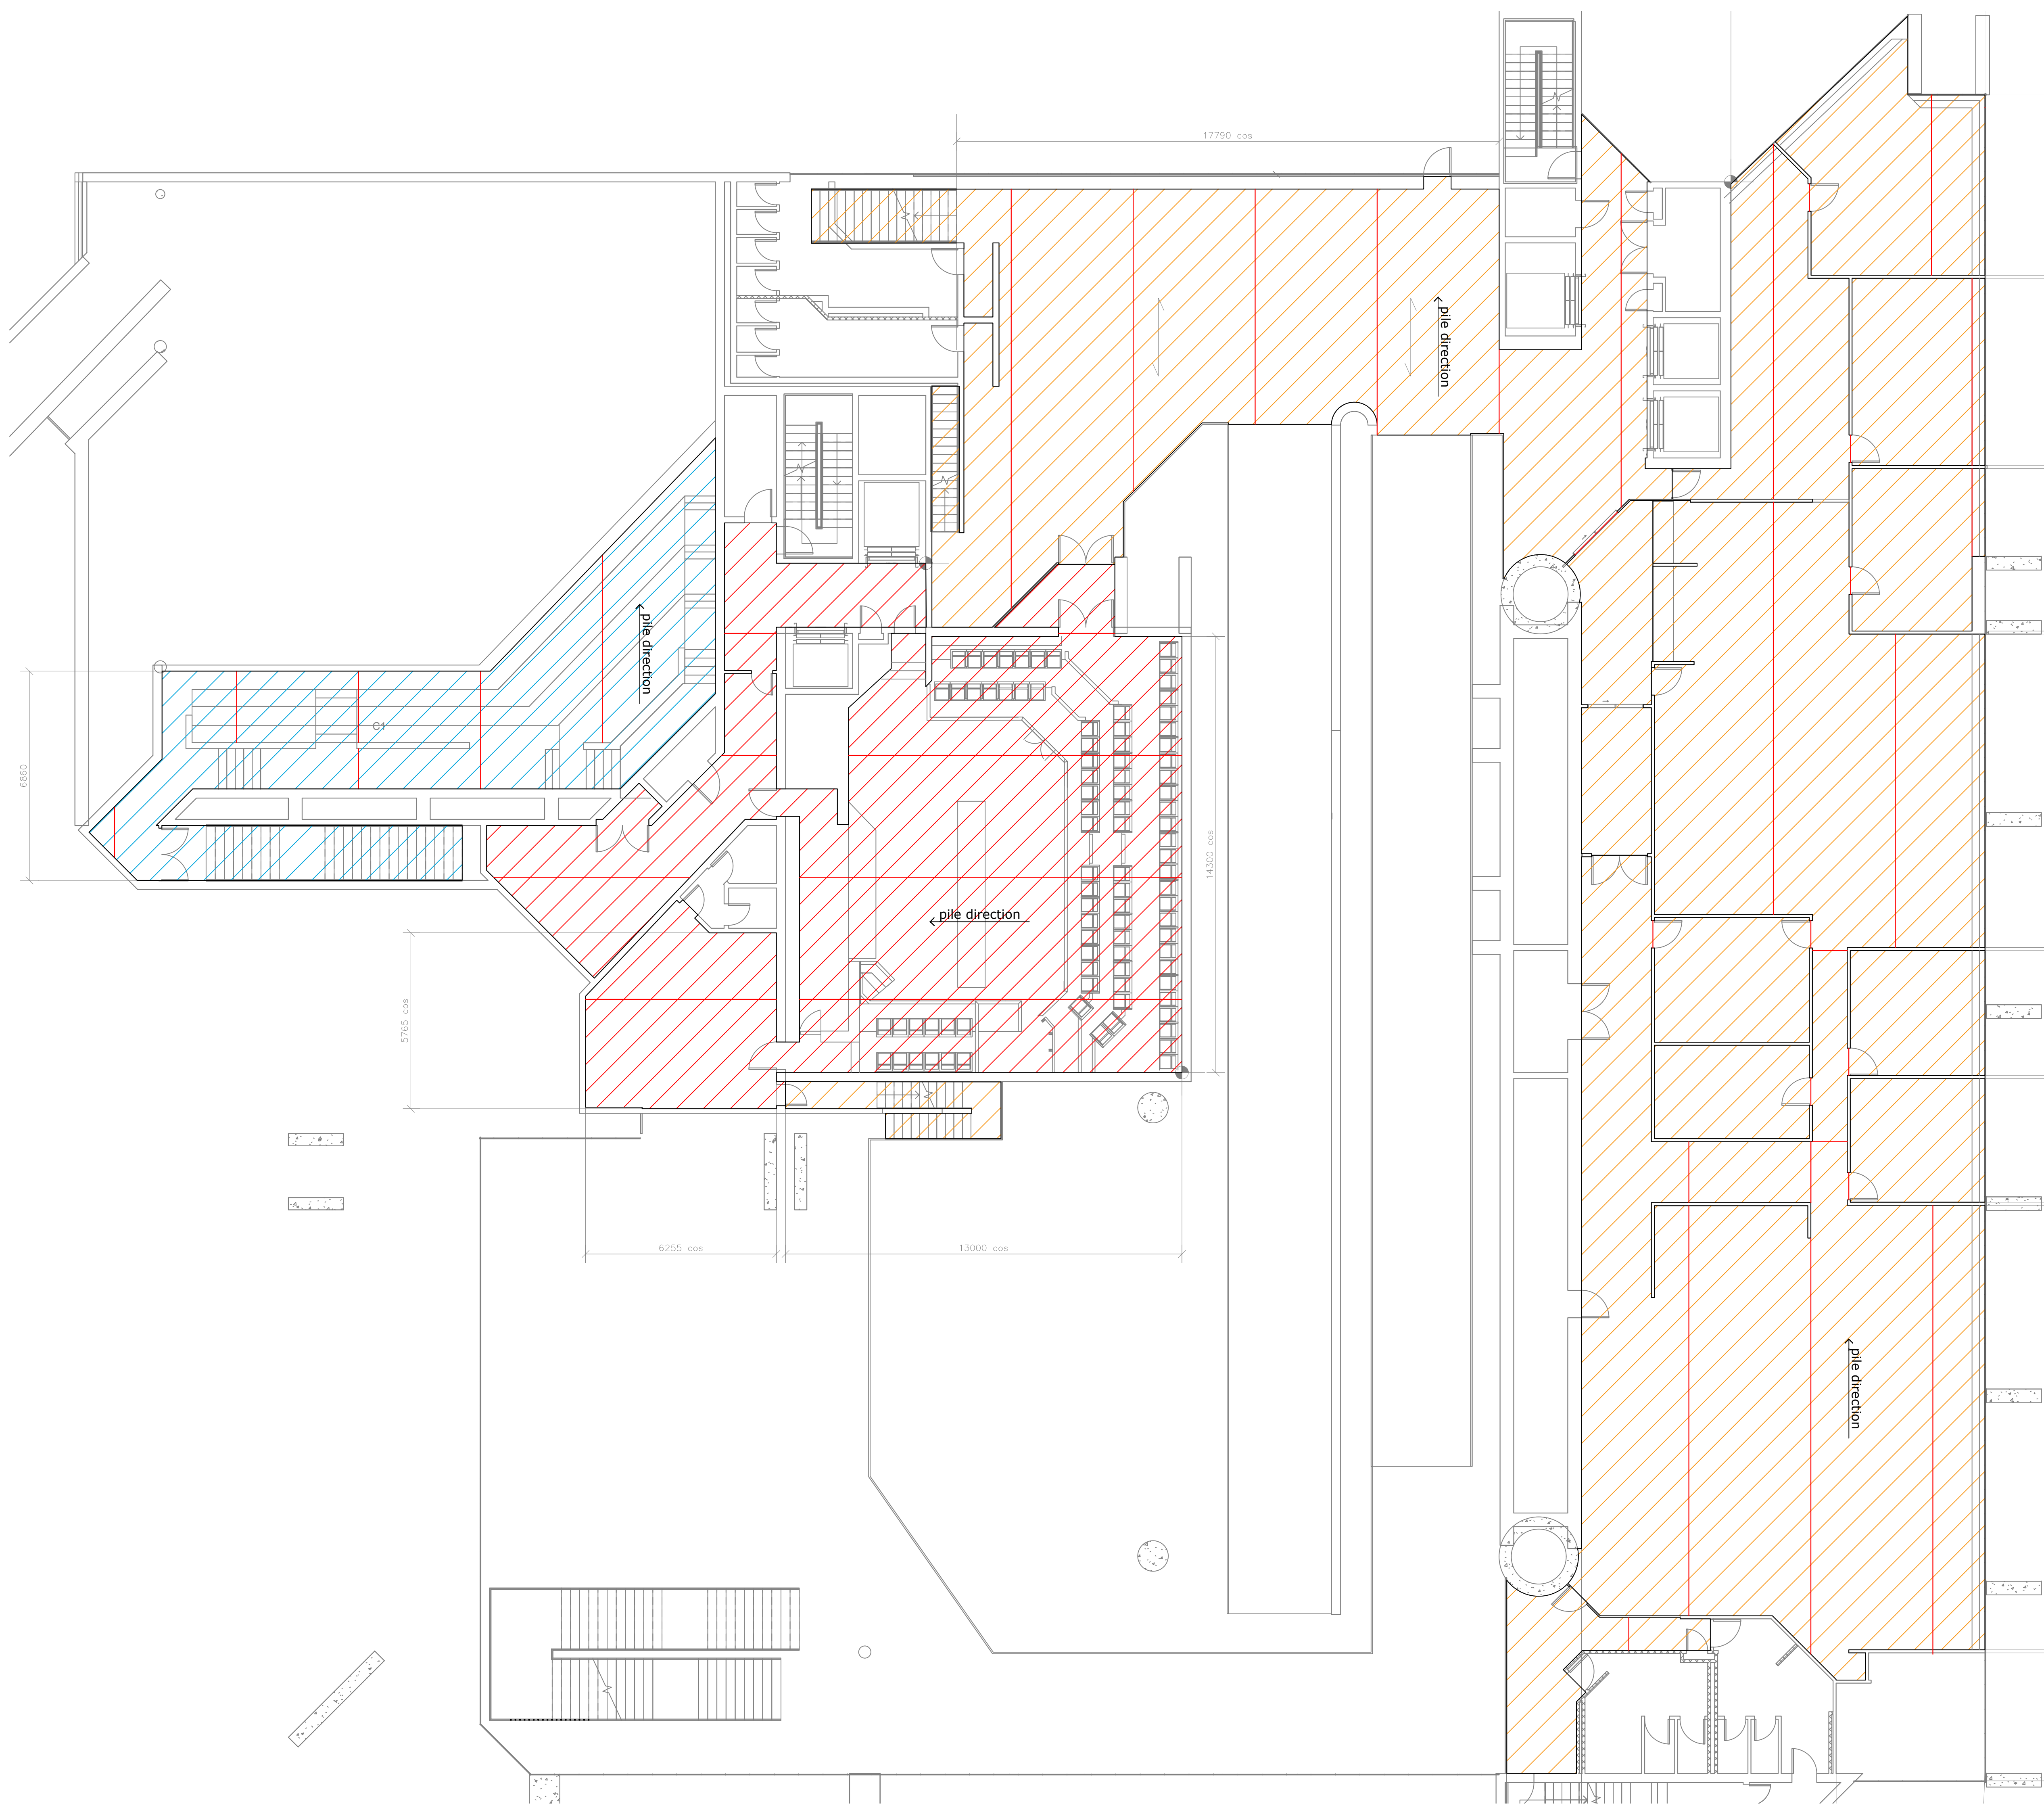

Carpet C1
229.26m²

Carpet C3
391.52m²


Carpet C4
1143.68m²

High Court of
Australia
Level 3
1:100 @ A1

16.12.21



Brintons

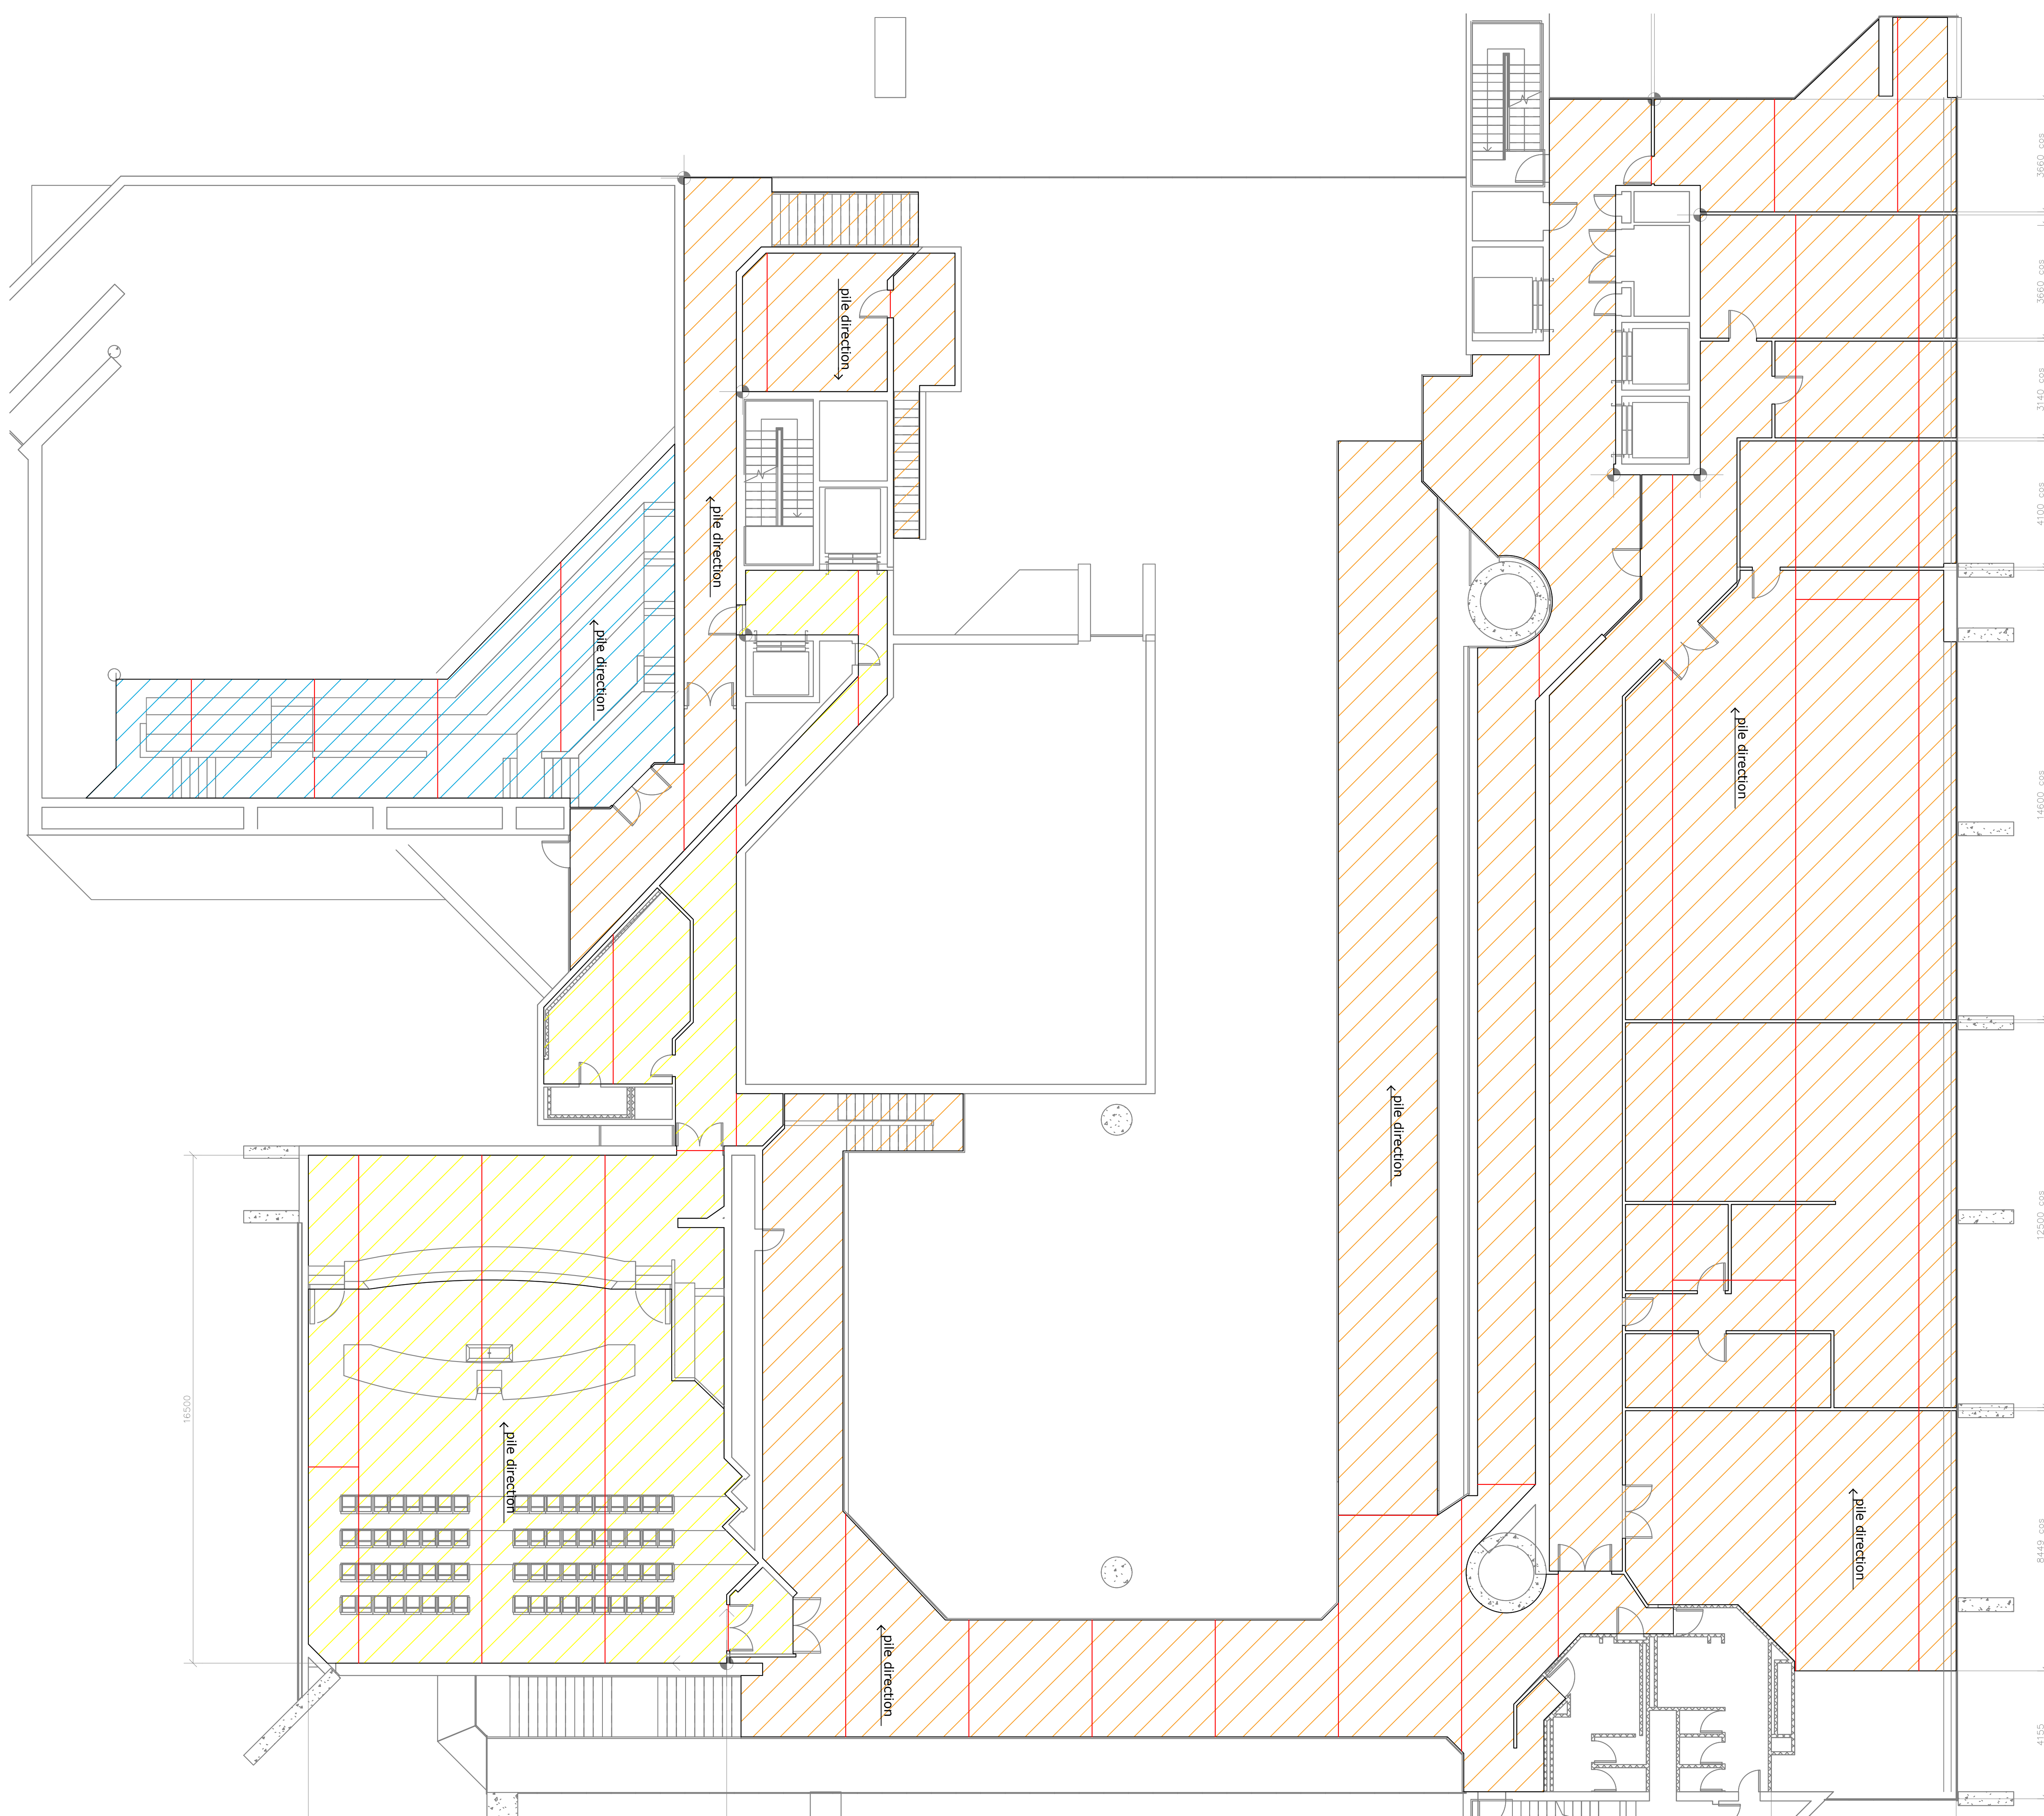

Carpet C1
QTY Shown
on Level 3

Carpet C2
417.79m²


Carpet C4
1568.28m²


High Court of
Australia
Level 4
1:100 @ A1

16.12.21



Brintons

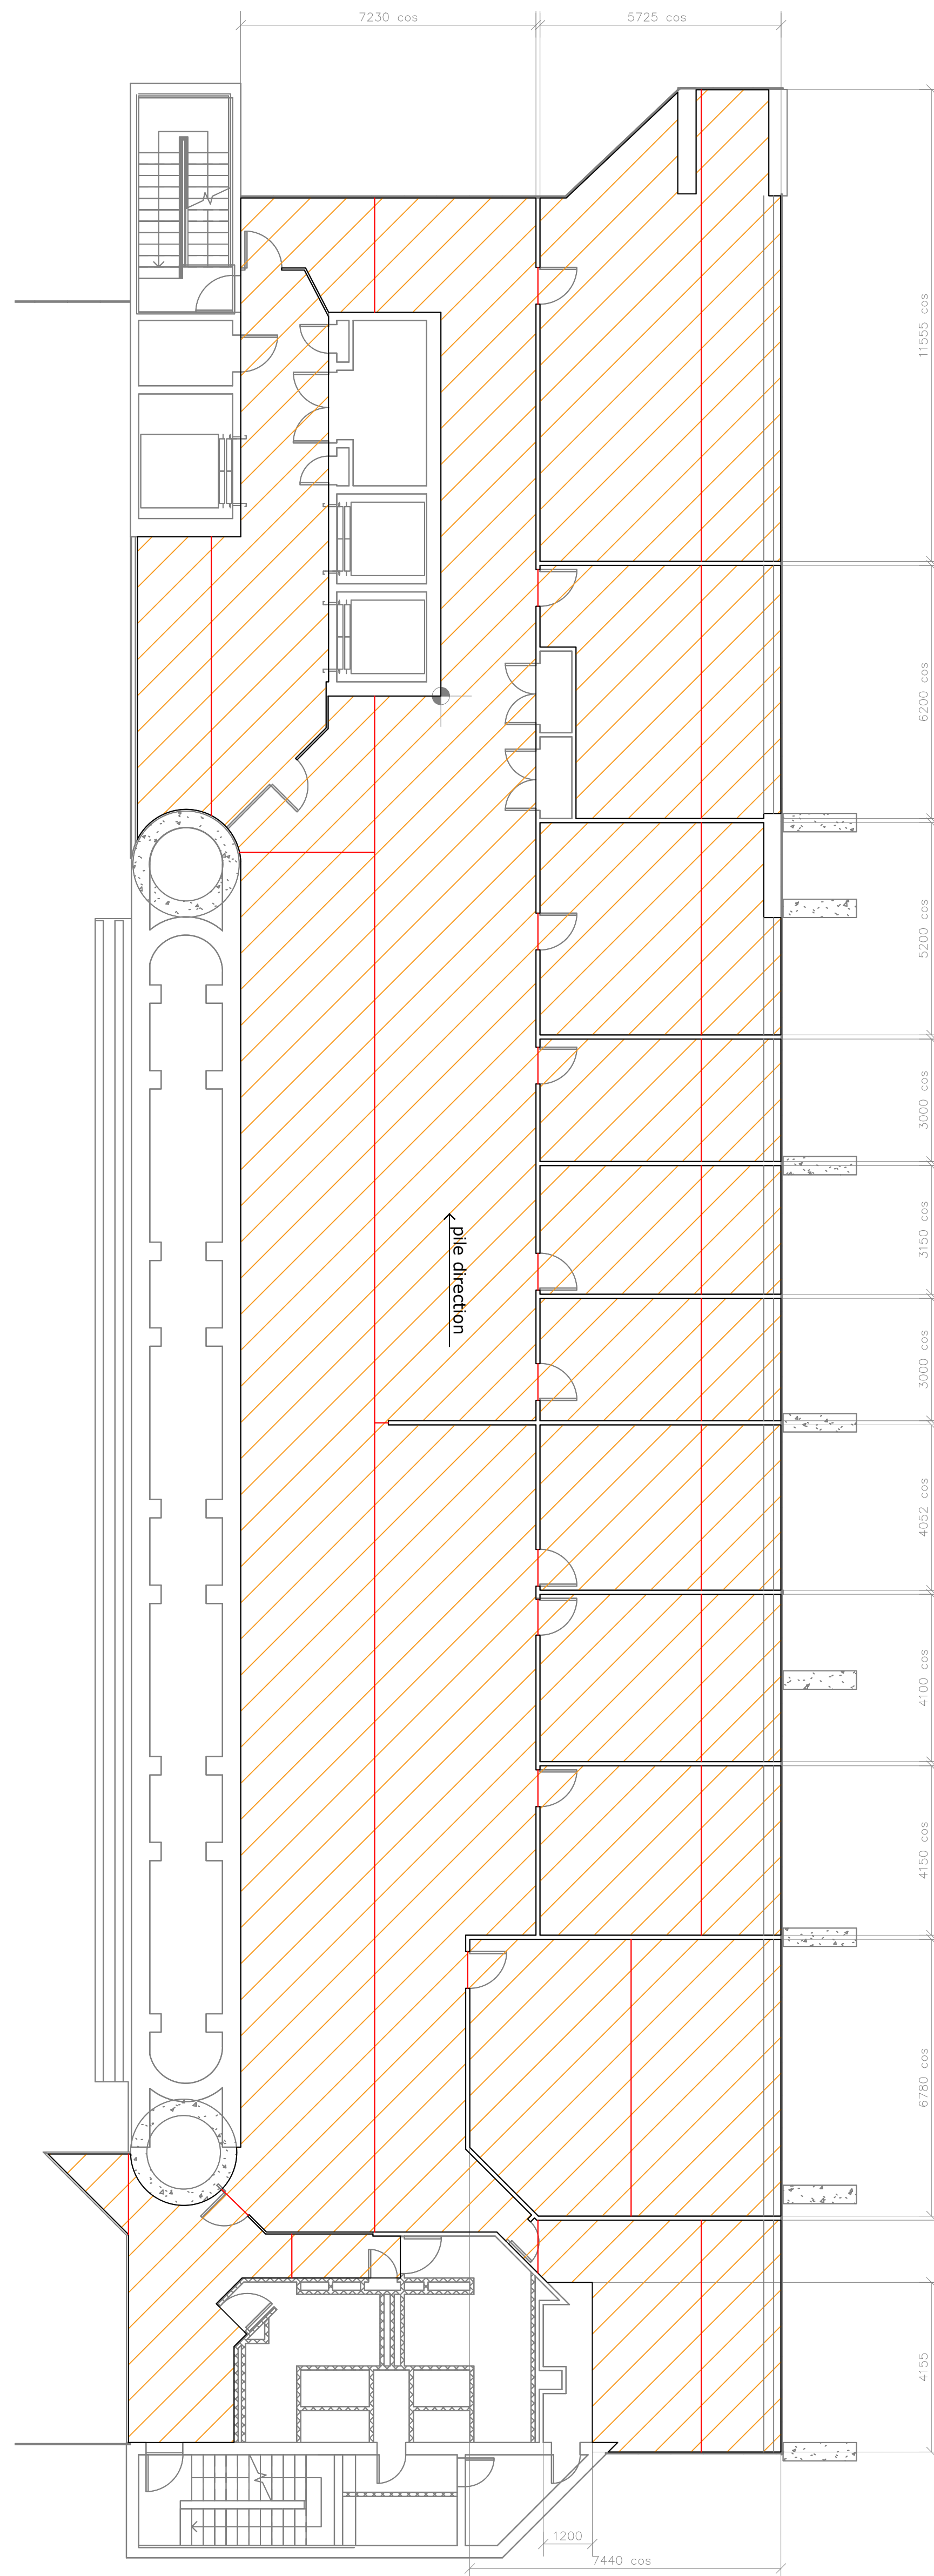

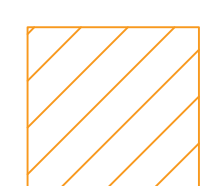
 Carpet C4
921.73m²

High Court of
Australia
Level 5
1:100 @ A1

16.12.21



Brintons

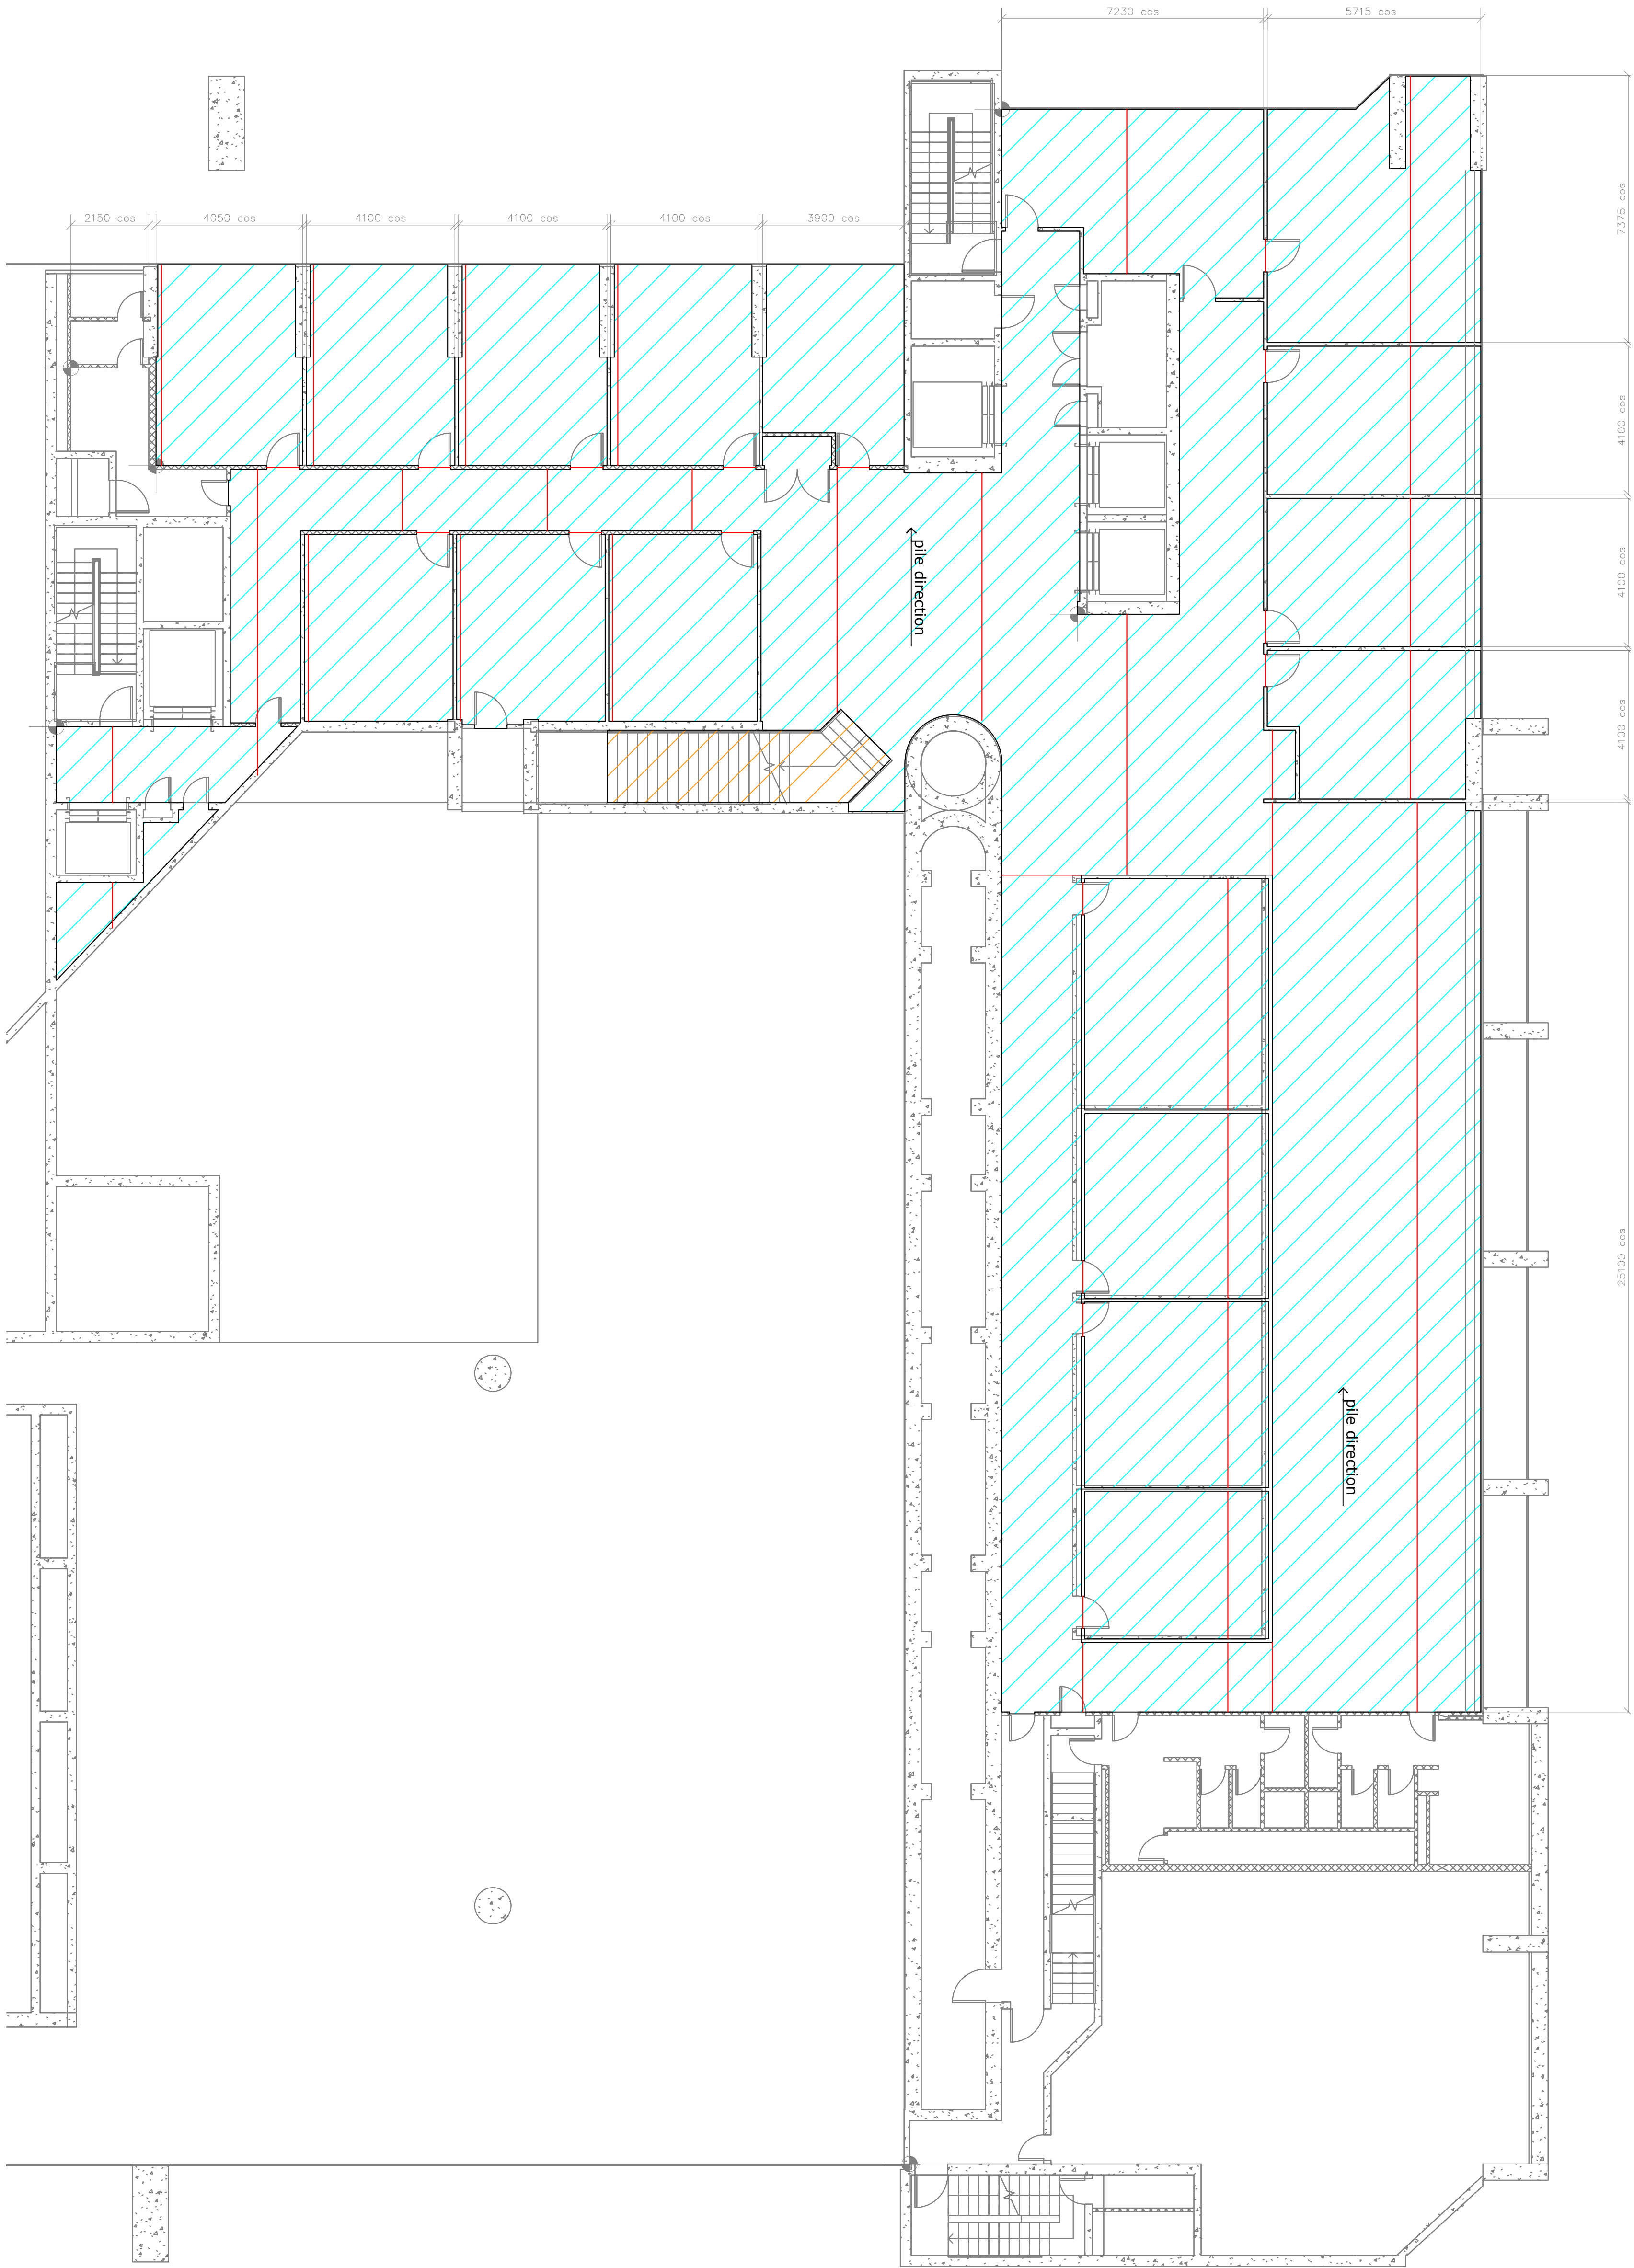

 Carpet C4
QTY Shown
on Level 7


 Carpet C5
1069.50m²


High Court of
Australia
Level 6
1:100 @ A1

16.12.21



Brintons

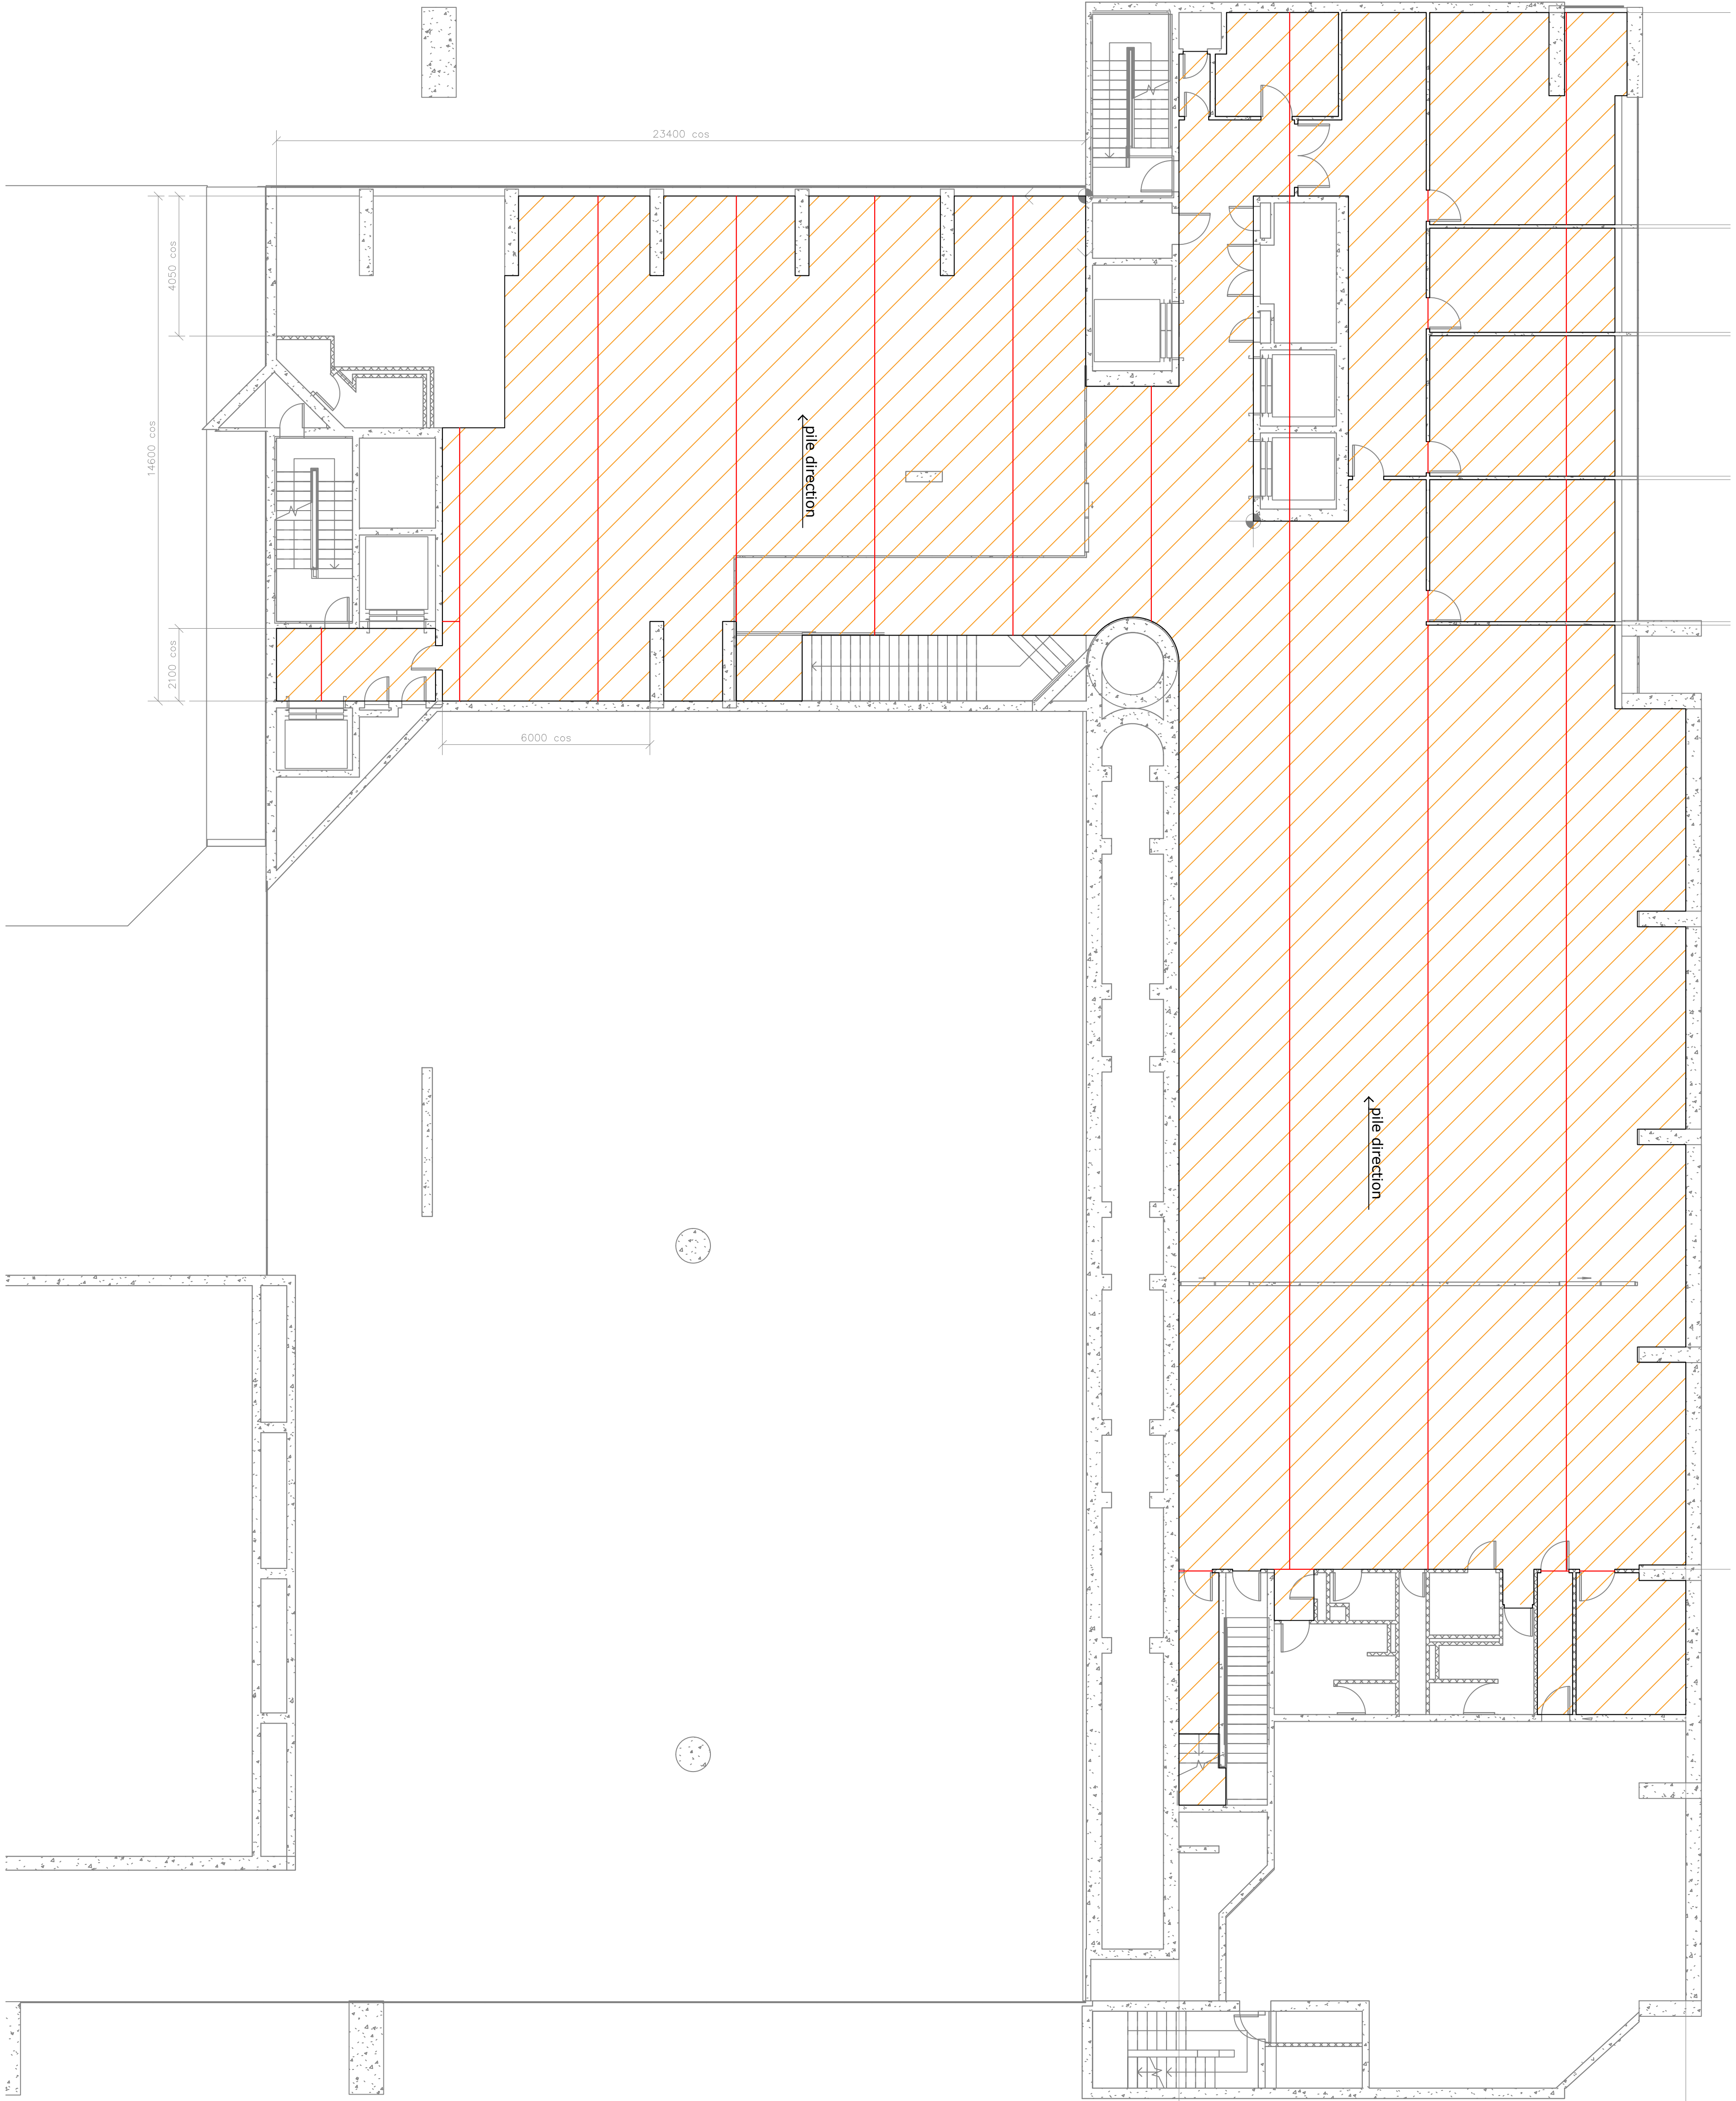

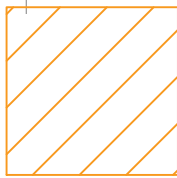
 Carpet C4
1123.86m²

**High Court of
Australia**
Level 7
1:100 @ A1

16.12.21



Brintons

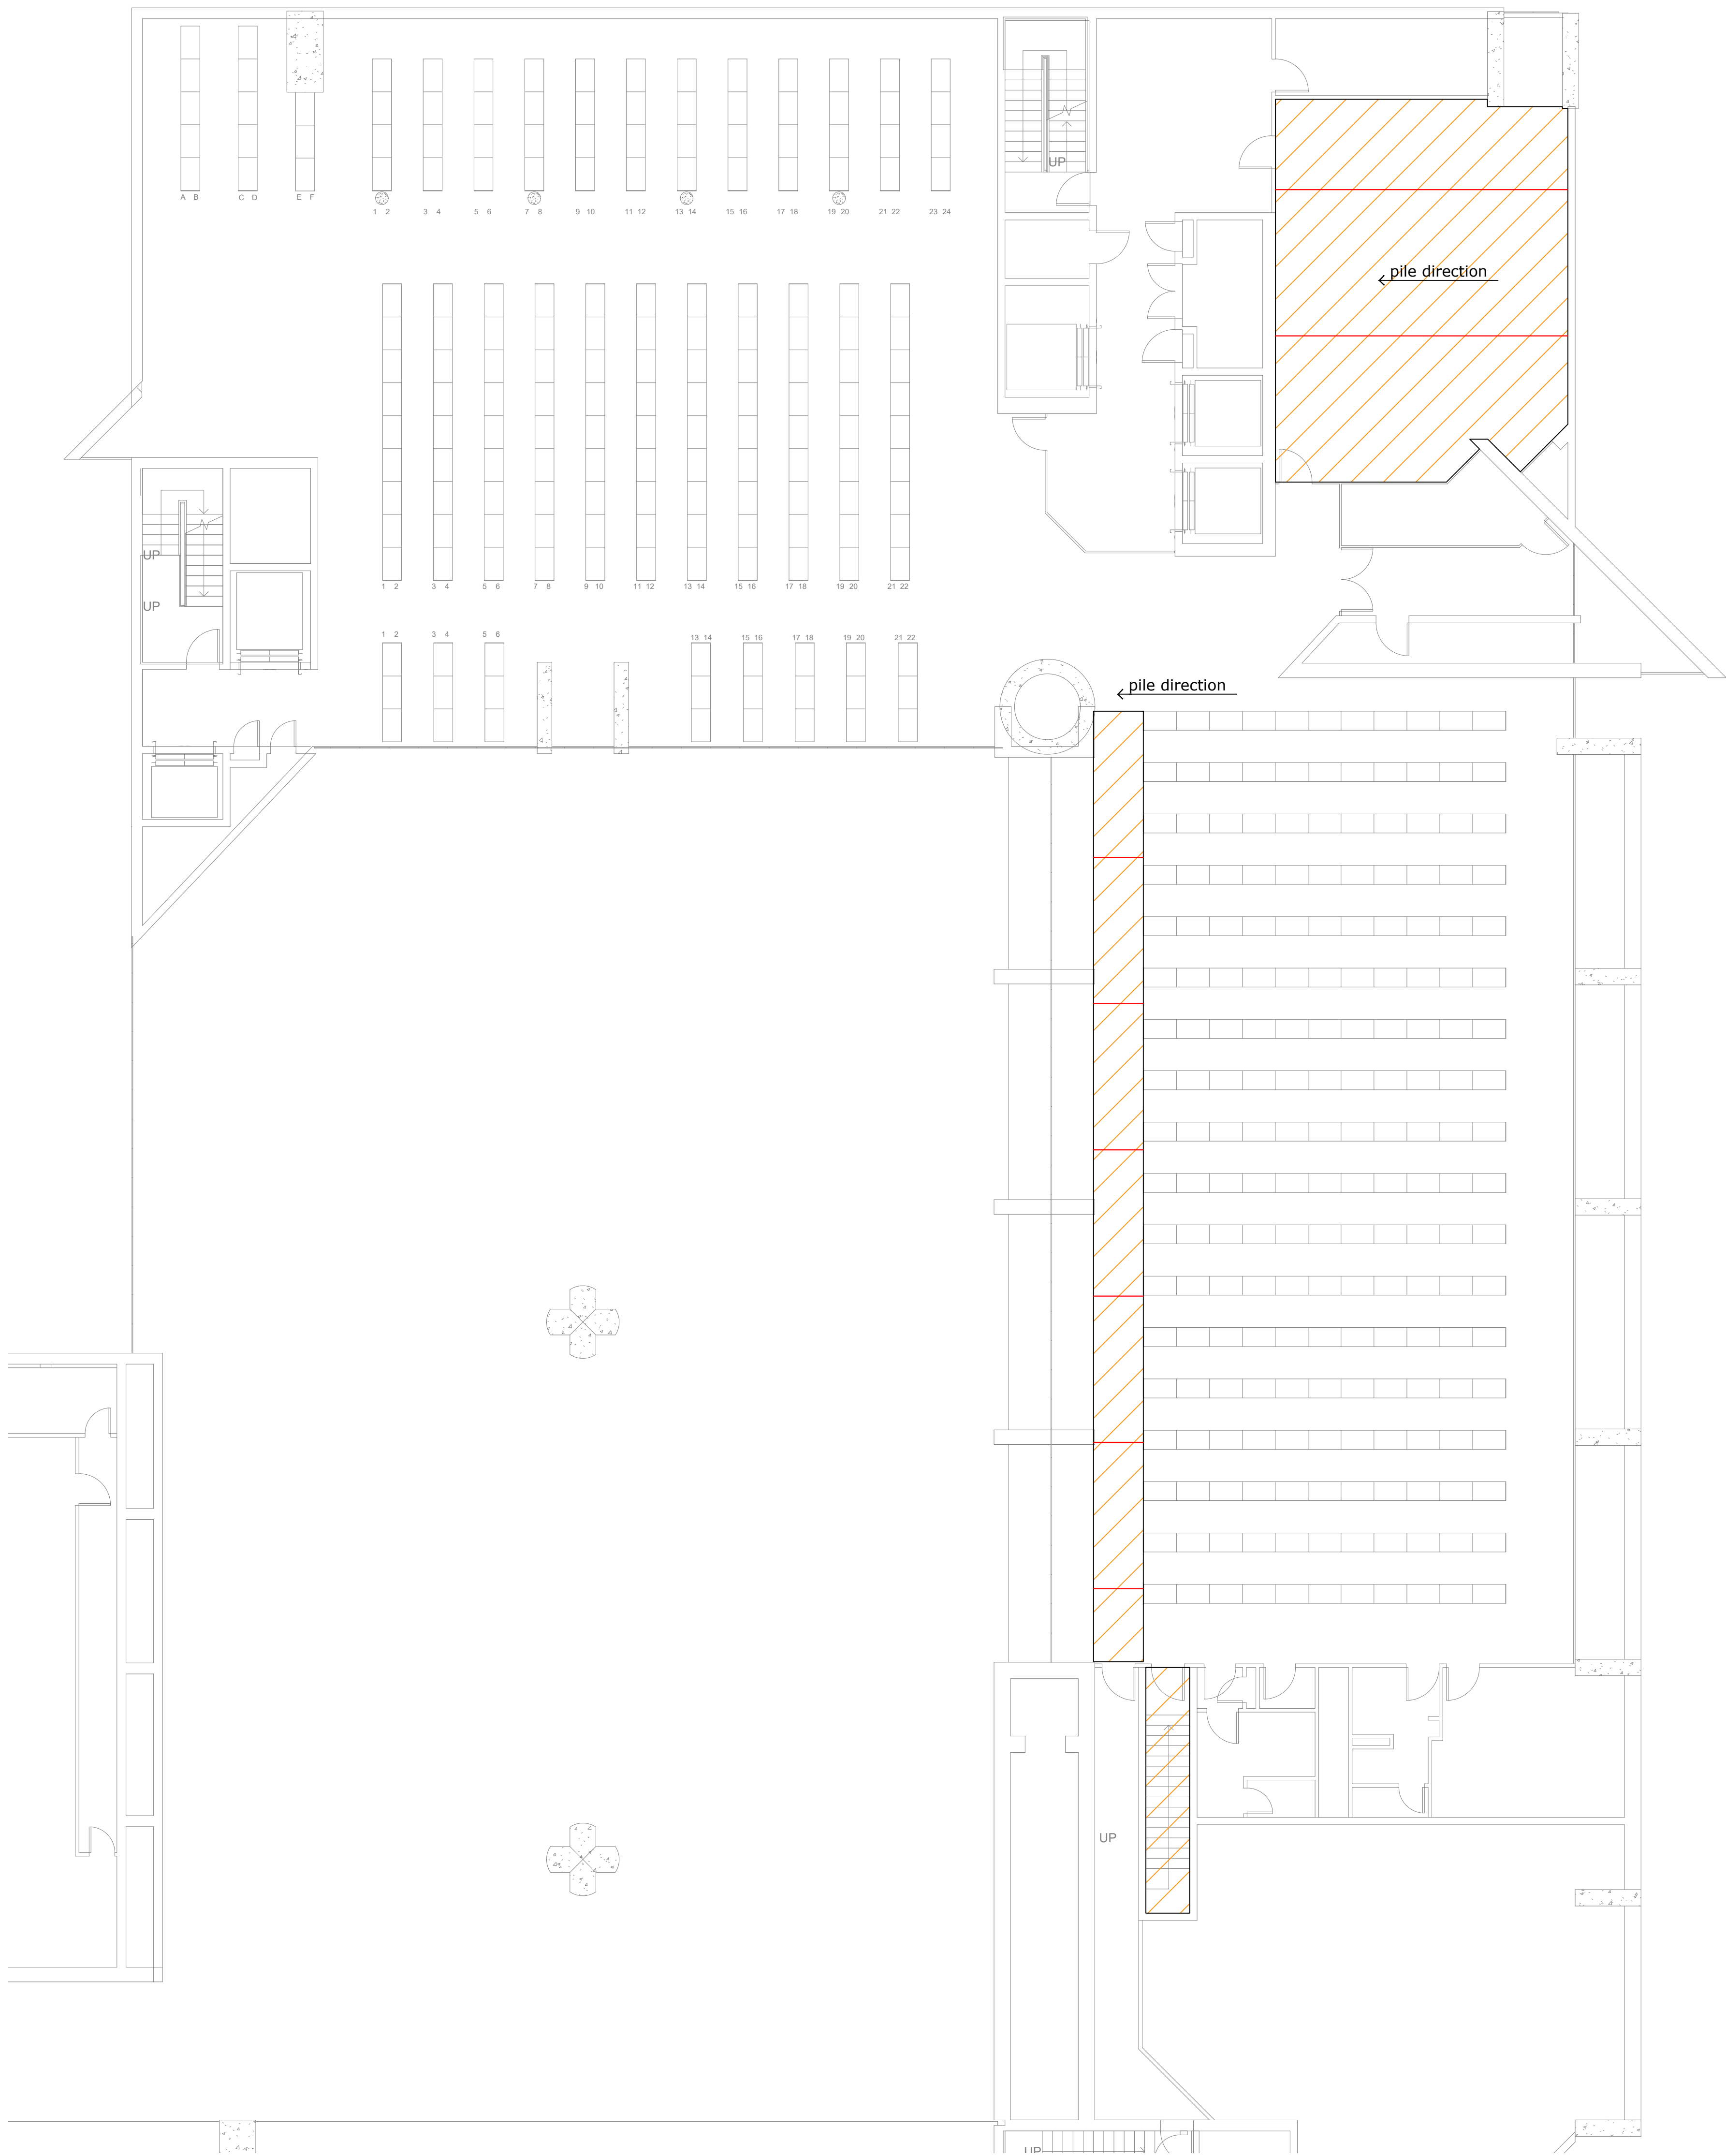

Carpet C4
189.38m²

High Court of
Australia
Level 8
1:100 @ A1

16.12.21



Brintons